




**n o r t h** - locinda street

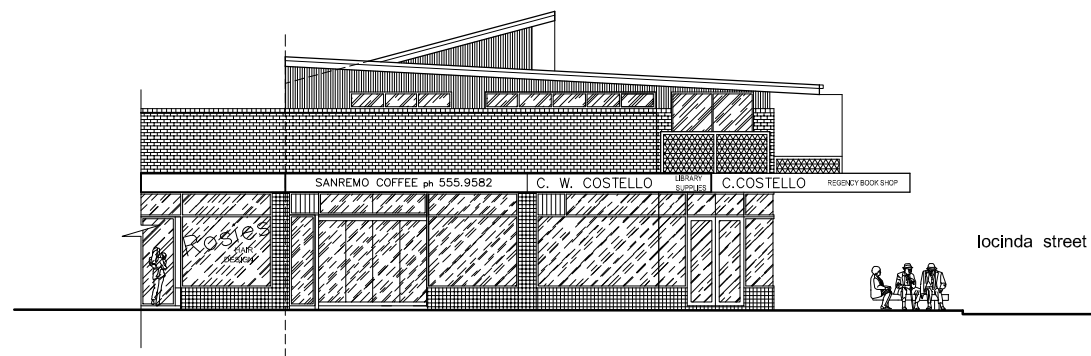

**e a s t** - spring road

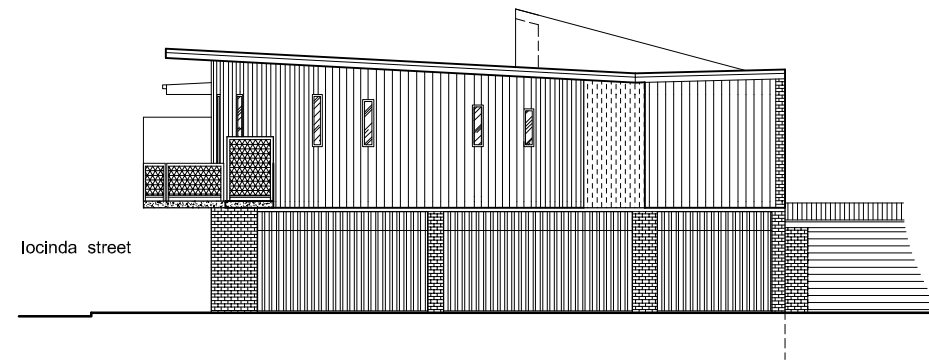

**w e s t** - laneway

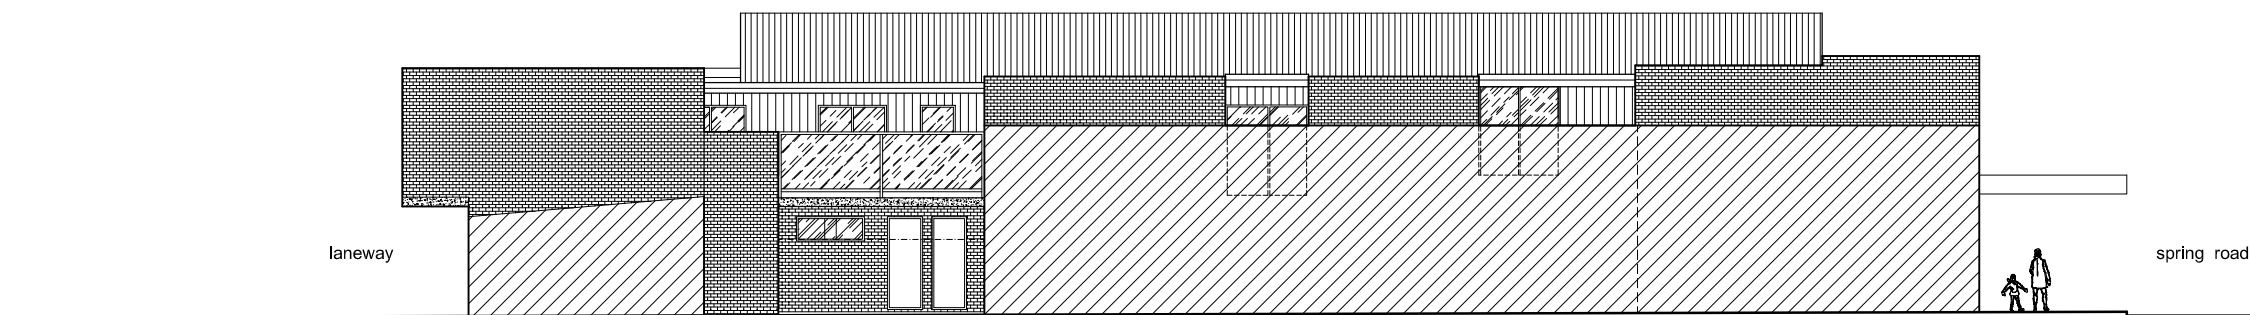

**s o u t h** [from 19 spring road]

